





775 Yard Street, Suite 325  
Columbus, Ohio 43212  
p 614 764 0407  
f 614 764 0237  
www.ma-architects.com

# MORPC OFFICE RENOVATIONS

111 LIBERTY STREET, #100 | COLUMBUS, OHIO 43215 |

STATUS:

**PRELIMINARY**  
NOT FOR CONSTRUCTION

REVISION:


PROJECT NUMBER:

2018.366

DRAWN BY:

M+A

DATE:

01 JANUARY 2017


SHEET NAME:

FIRST FLOOR  
FINISH PLAN

SHEET NUMBER:

A8.10

ma architects

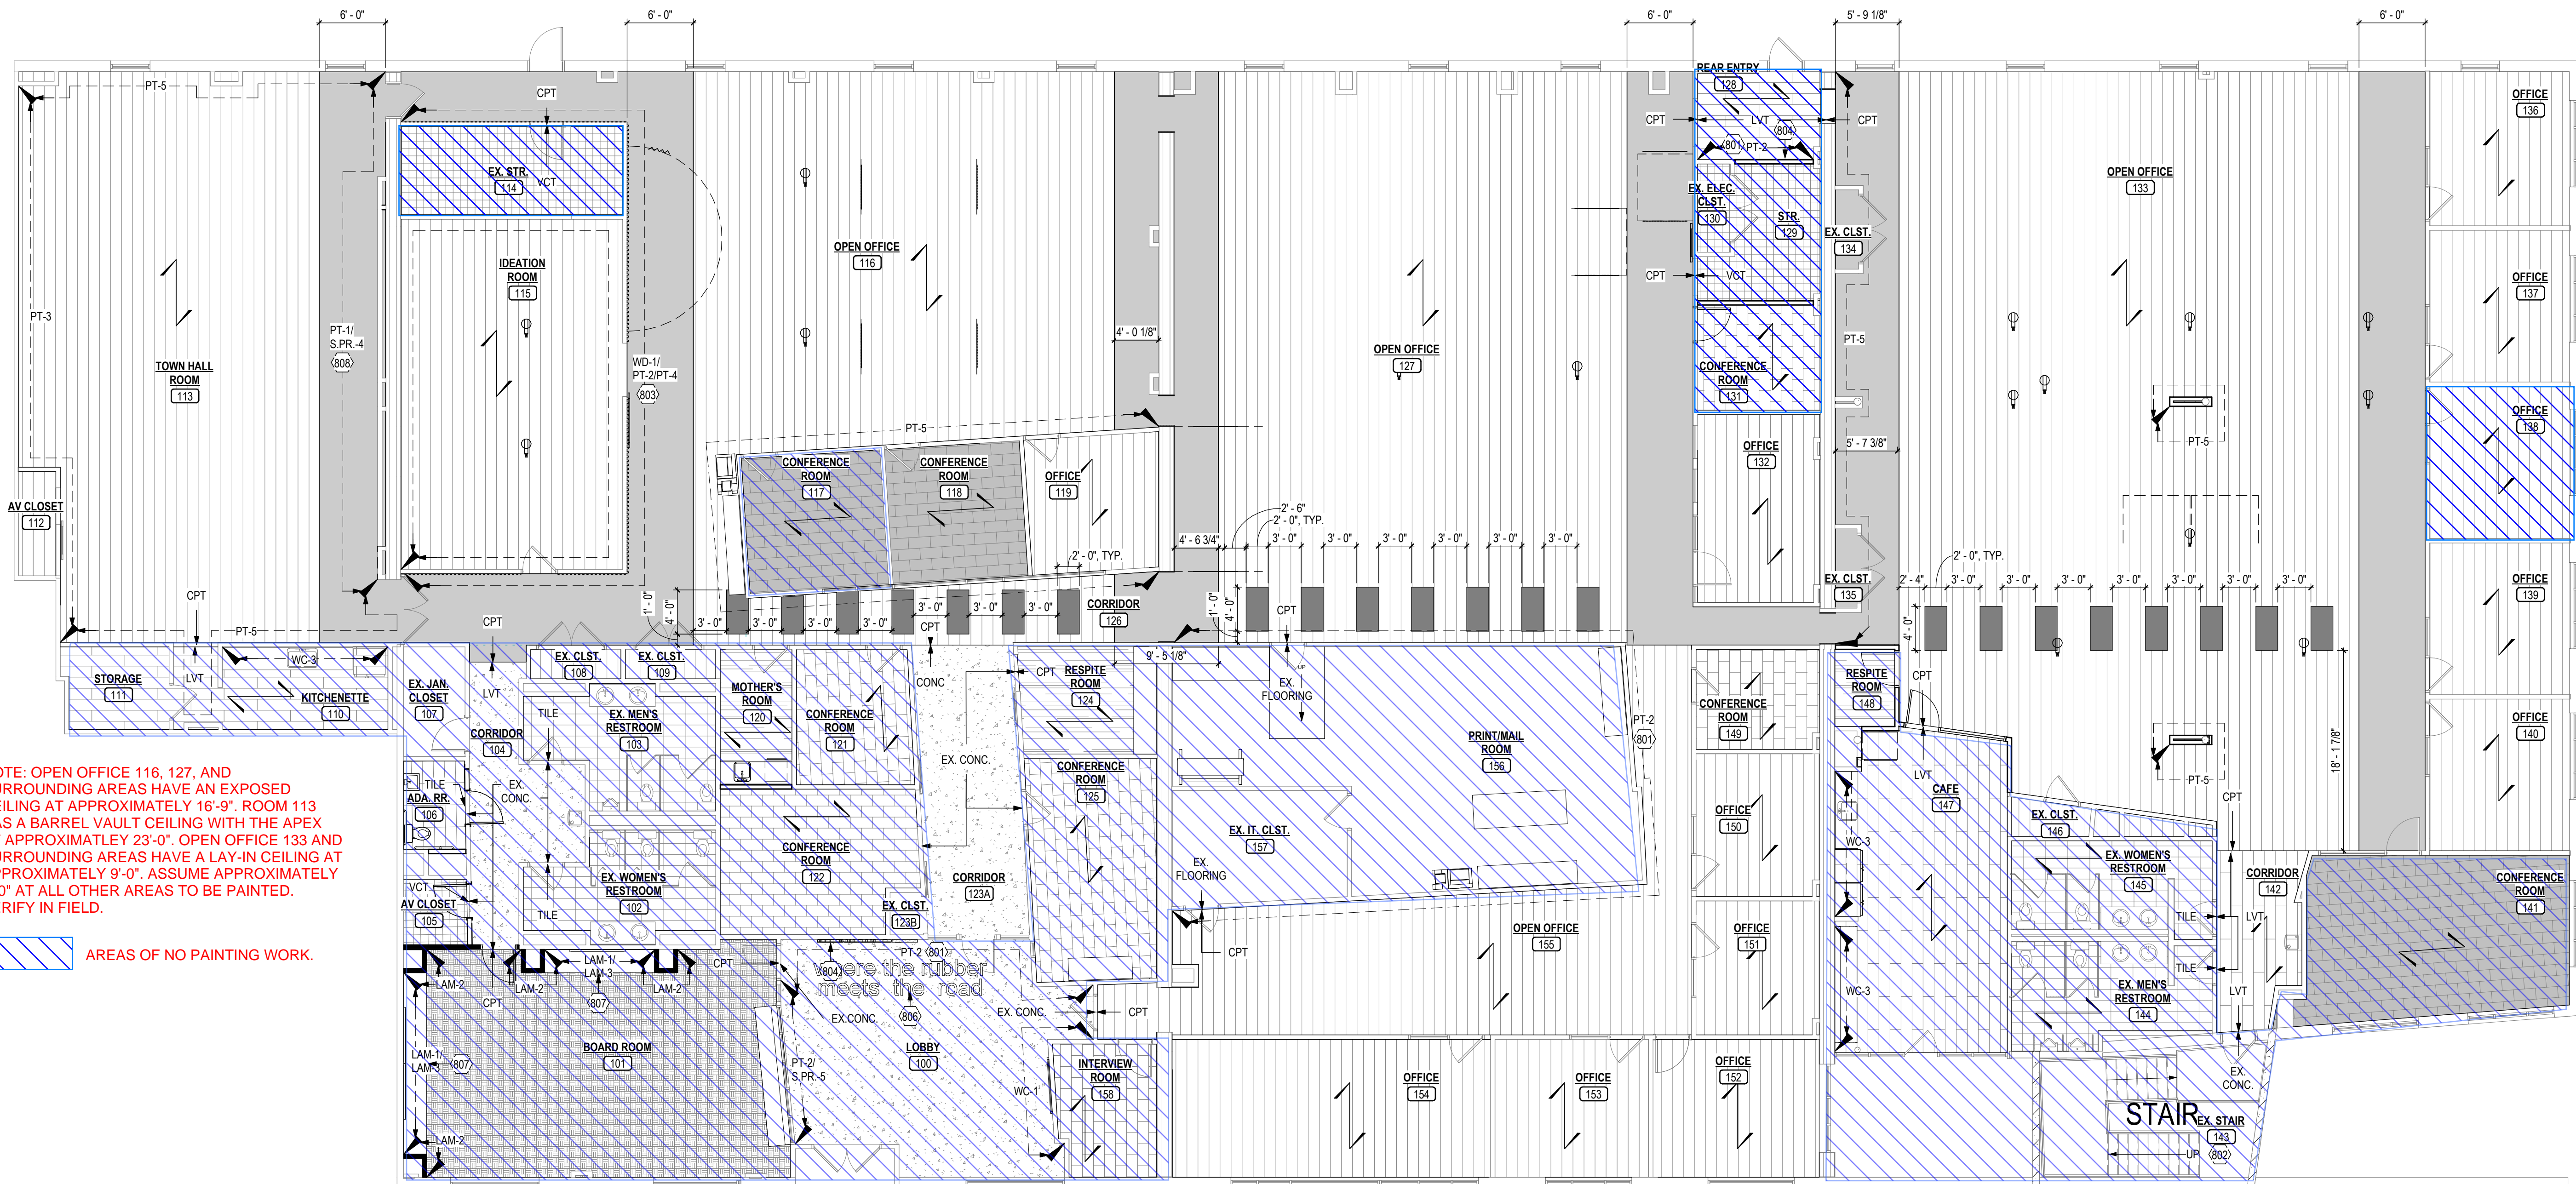


NOTE: OPEN OFFICE 116, 127, AND SURROUNDING AREAS HAVE AN EXPOSED CEILING AT APPROXIMATELY 16'-9". ROOM 113 HAS A BARREL VAULT CEILING WITH THE APEX AT APPROXIMATELY 23'-0". OPEN OFFICE 133 AND SURROUNDING AREAS HAVE A LAY-IN CEILING AT APPROXIMATELY 9'-0". ASSUME APPROXIMATELY 9'-0" AT ALL OTHER AREAS TO BE PAINTED. VERIFY IN FIELD.

AREAS OF NO PAINTING WORK.

### CODED NOTES - FINISH FLOOR PLAN

- 801 PROVIDE 3" ACCENT PAINT BAND OF PT-1 STARTING AT 24" A.F.F. BAND TO FOLLOW ENTIRE LENGTH OF ACCENT PAINT NOTED IN PLAN. PT-2 TO GO UP TO TOP OF STOREFRONT 7'-6". PAINT PT-1 ABOVE.
- 802 PROVIDE S.PR.-5 ACCENT FILM ON GLAZING OF EXISTING STOREFRONT. PROVIDE AT AN ANGLE AS SHOWN IN ELEVATIONS. PROVIDE BREAK IN FILM TO MATCH PAINT BREAK ON WALL AT AN ANGLE.
- 803 PROVIDE WD-1 ON ENTIRE WALL. PROVIDE 1 1/2" RIBS OF WD-1 ON TOP OF WD-1 PANEL. PAINT LEFT SIDE OF RIB PT-2. PAINT RIGHT SIDE OF RIB PT-4.
- 804 PROVIDE CUSTOM WALL PANEL OF WD-1 WITH LOGO.
- 806 PROVIDE VINYL SIGNAGE ON INTERIOR FACE OF EXTERIOR STOREFRONT GLAZING OF S.PR.-9.
- 807 LAM-2 TO CONTINUE ABOVE ON SOFFIT. SEE ELEVATIONS.
- 808 REWRAP ACOUSTIC PANELS WITH NEW FABRIC S.PR.-4.

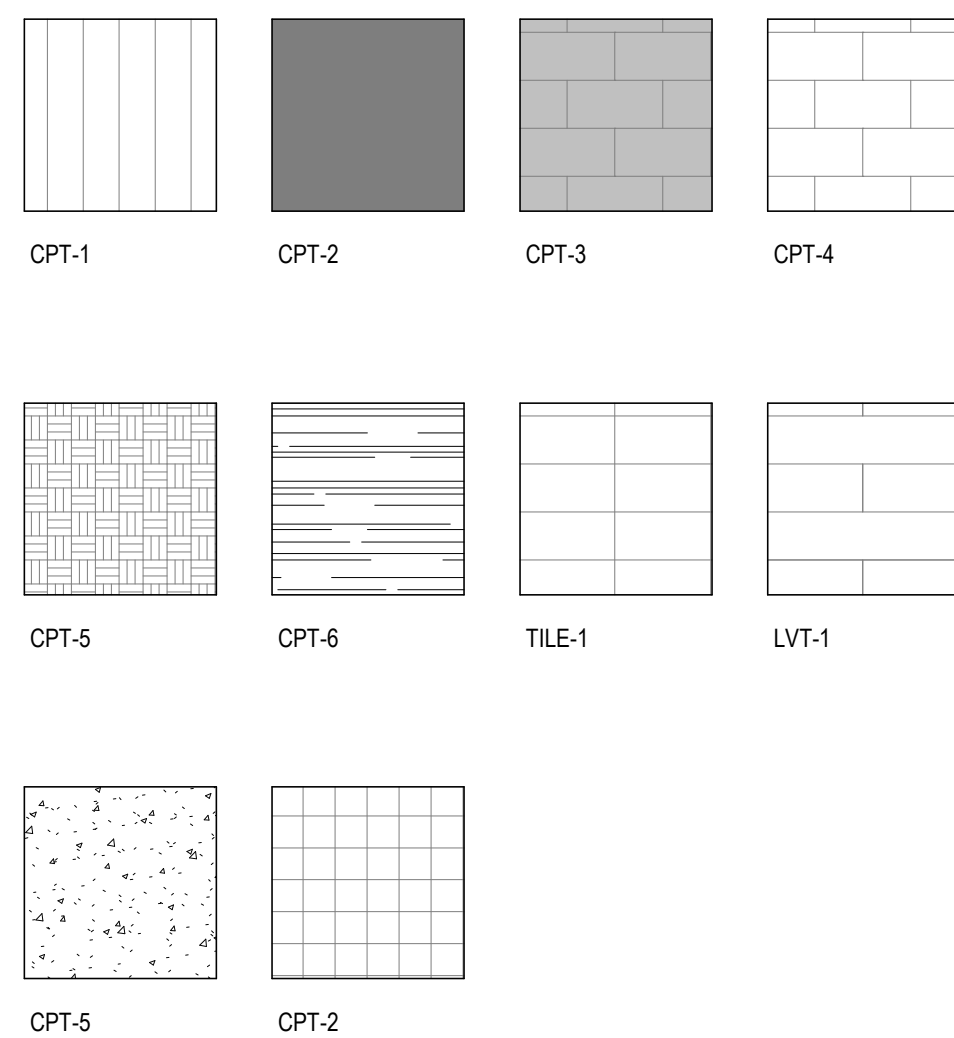

### finish floor material legend

1/4" = 1'-0"

