


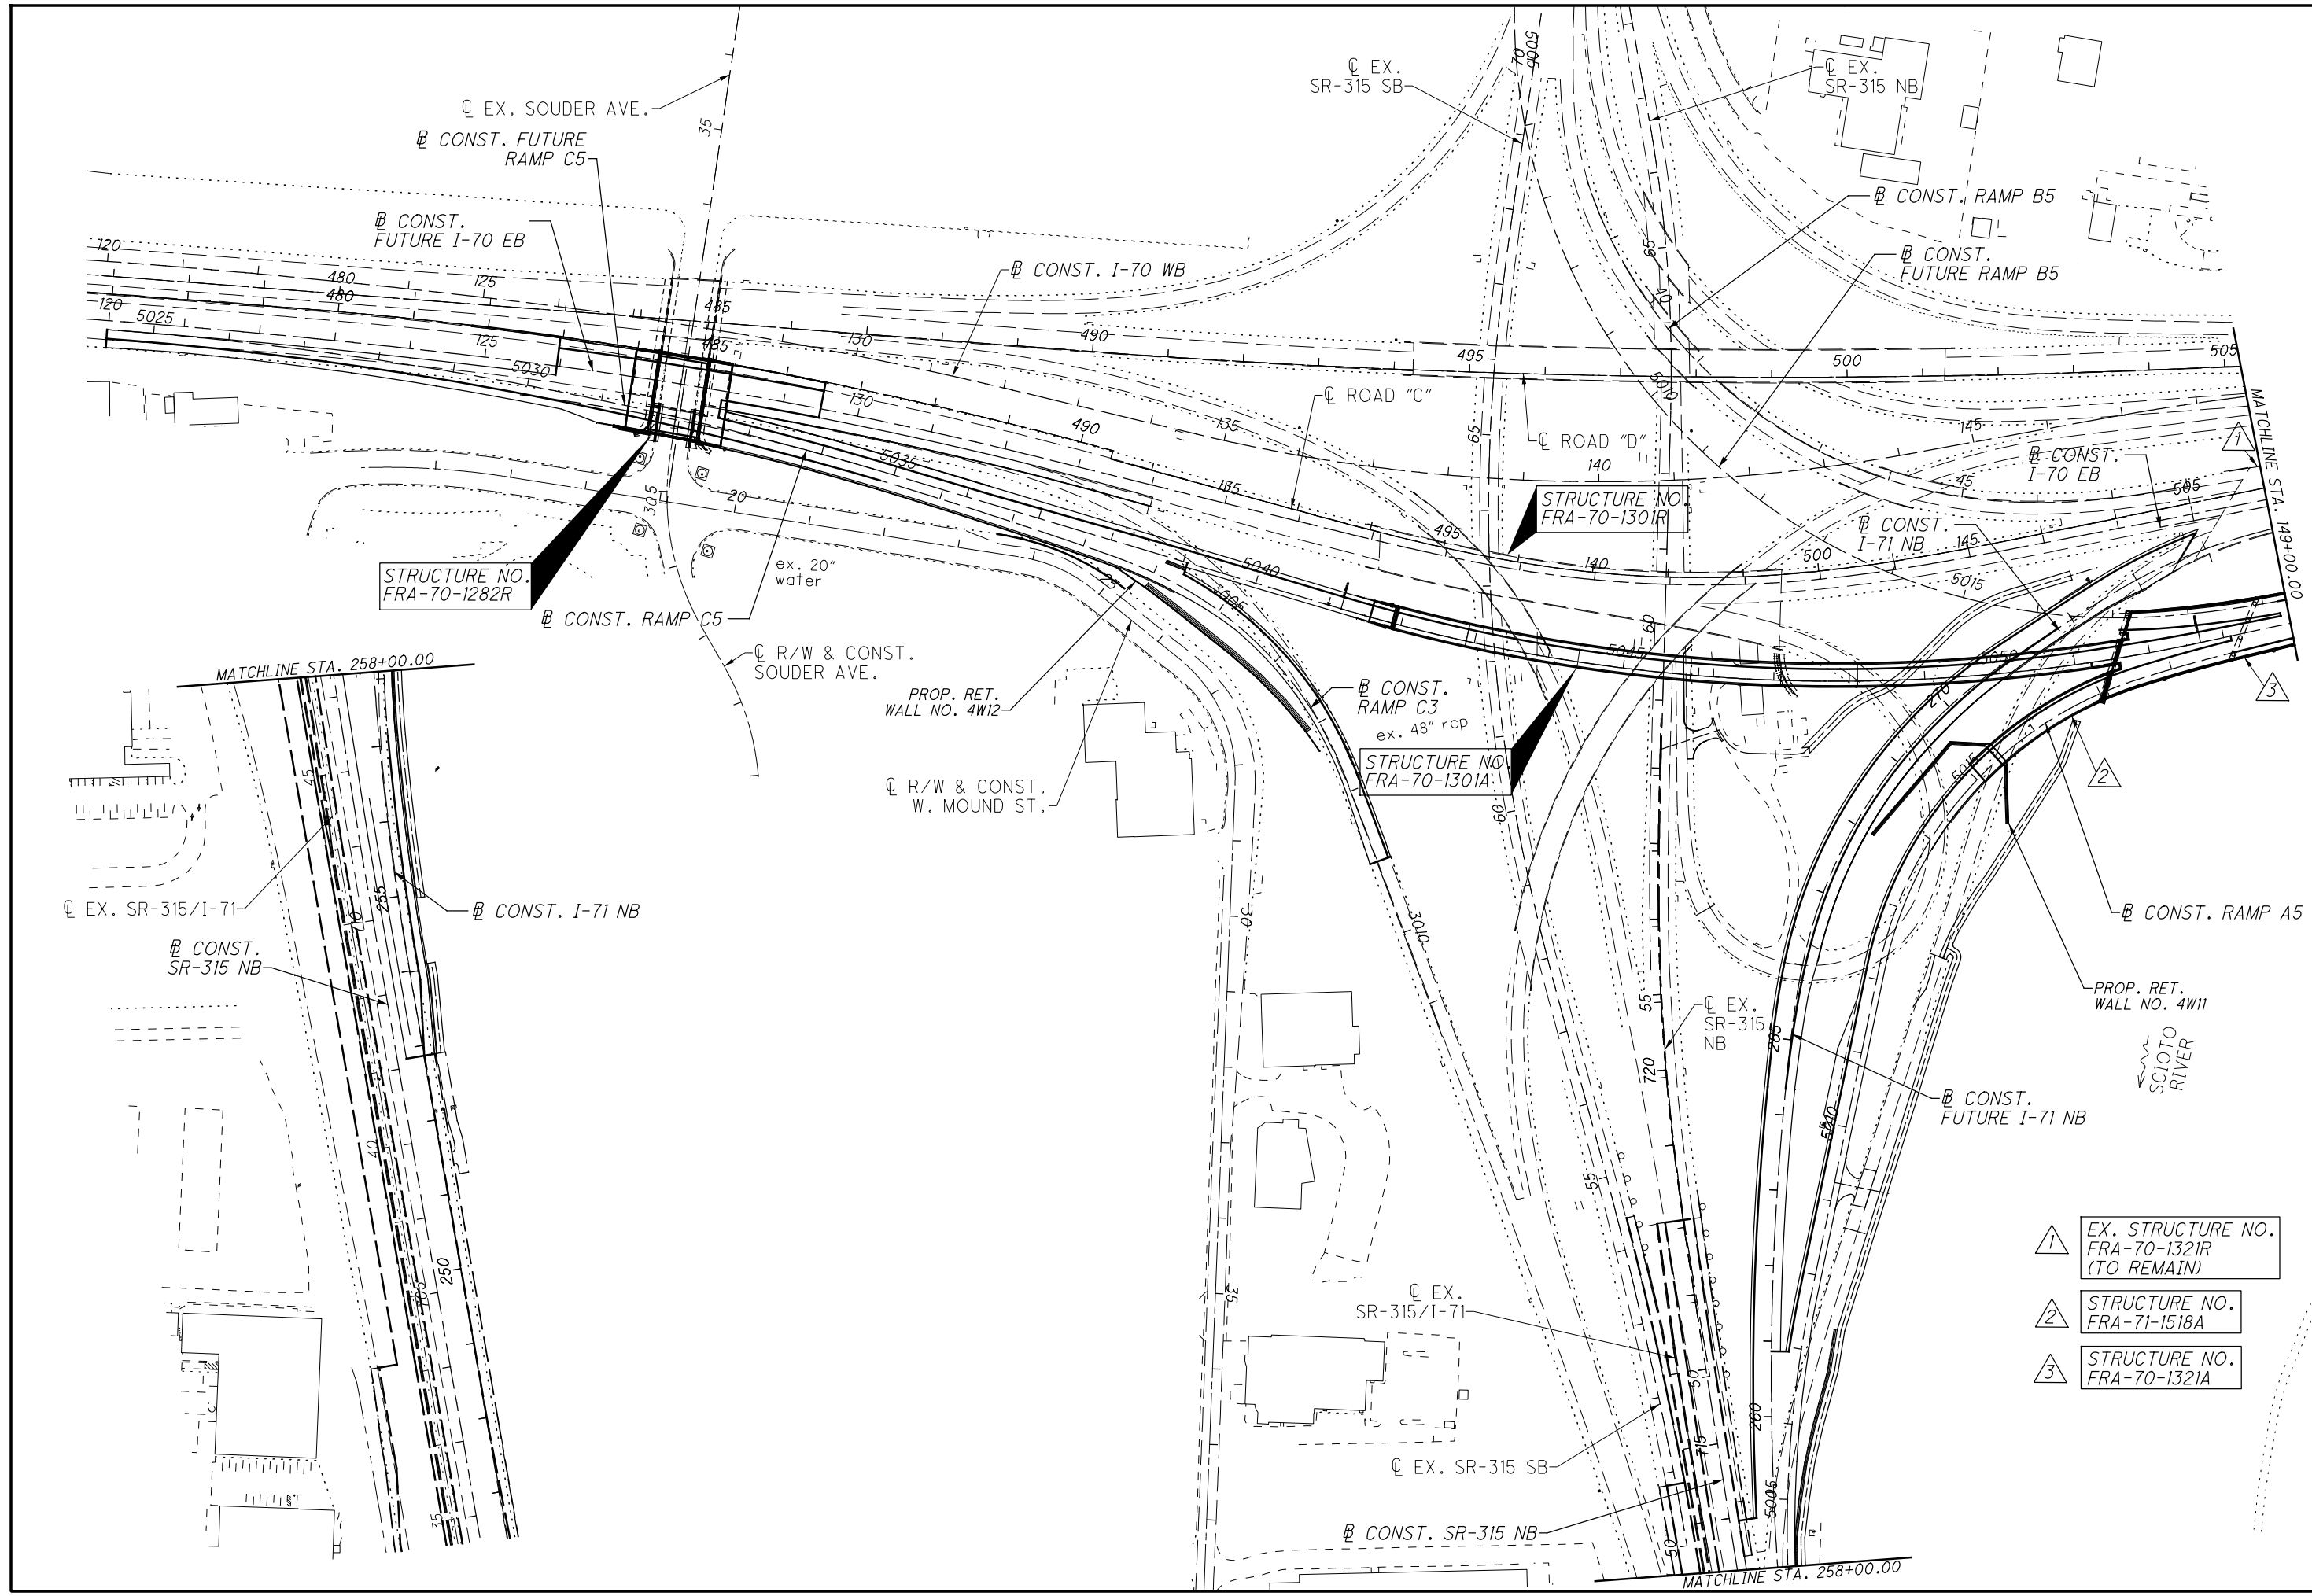

CALCULATED
ATR
CHECKED
CWL

PHASE 4 SCHEMATIC PLAN


FRA-70/71




- 1 EX. STRUCTURE NO. FRA-70-1321R (TO REMAIN)
- 2 STRUCTURE NO. FRA-71-1518A
- 3 STRUCTURE NO. FRA-70-1321A

0:\2012\2012048\FRA\05523\ROADWAY\DESIGN\HORIZONTAL\GB001_4R_4L_4B.DGN
 7/2/2018
 4:51:19 PM
 G00TV81STD_USER

01/20/2012 2:28:48 FRA\105523\ROADWAY\DESIGN\HORIZONTAL\GB002-4R-4L-4B.DGN
7/2/2018
5:11:06 PM
D:\PROJECTS\105523\ROADWAY\DESIGN\HORIZONTAL\GB002-4R-4L-4B.DGN

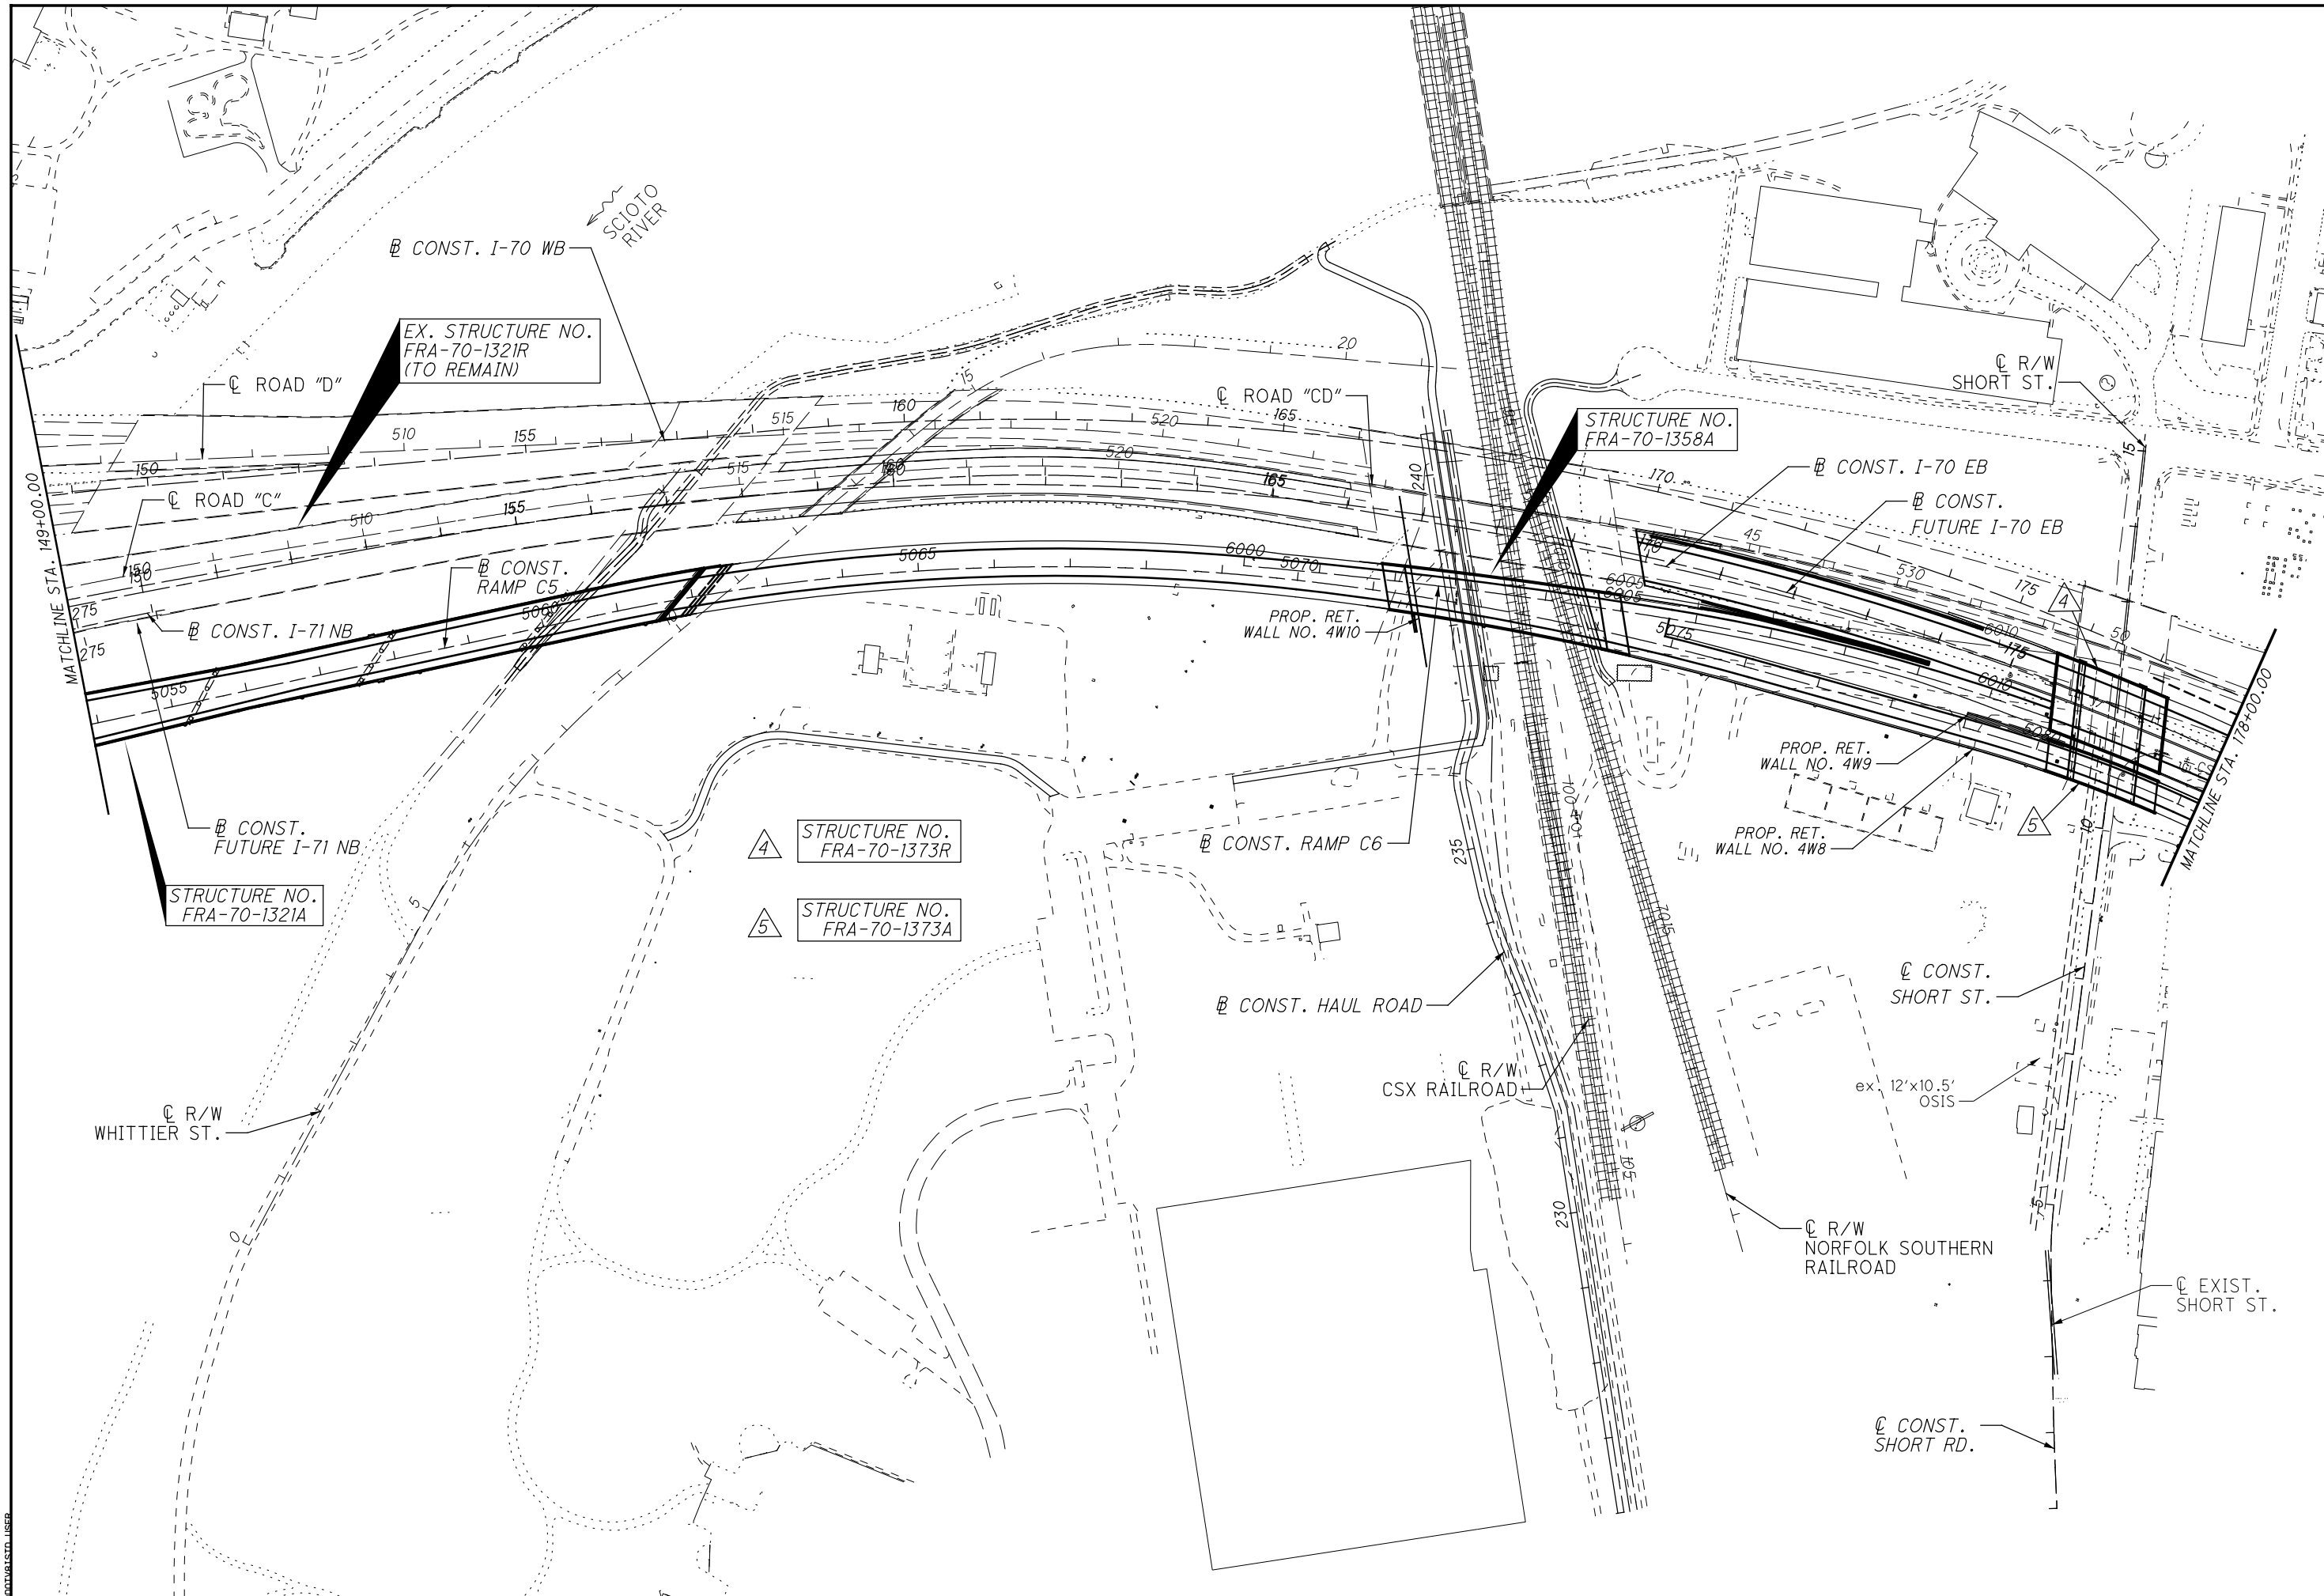

G:\2012\2012048\FRA\105625\ROADWAY\DESIGN\HORIZONTAL_VGB003_4R_4L_4B.dgn
7/2/2018
5:22:32 PM
0001V81STD_USER

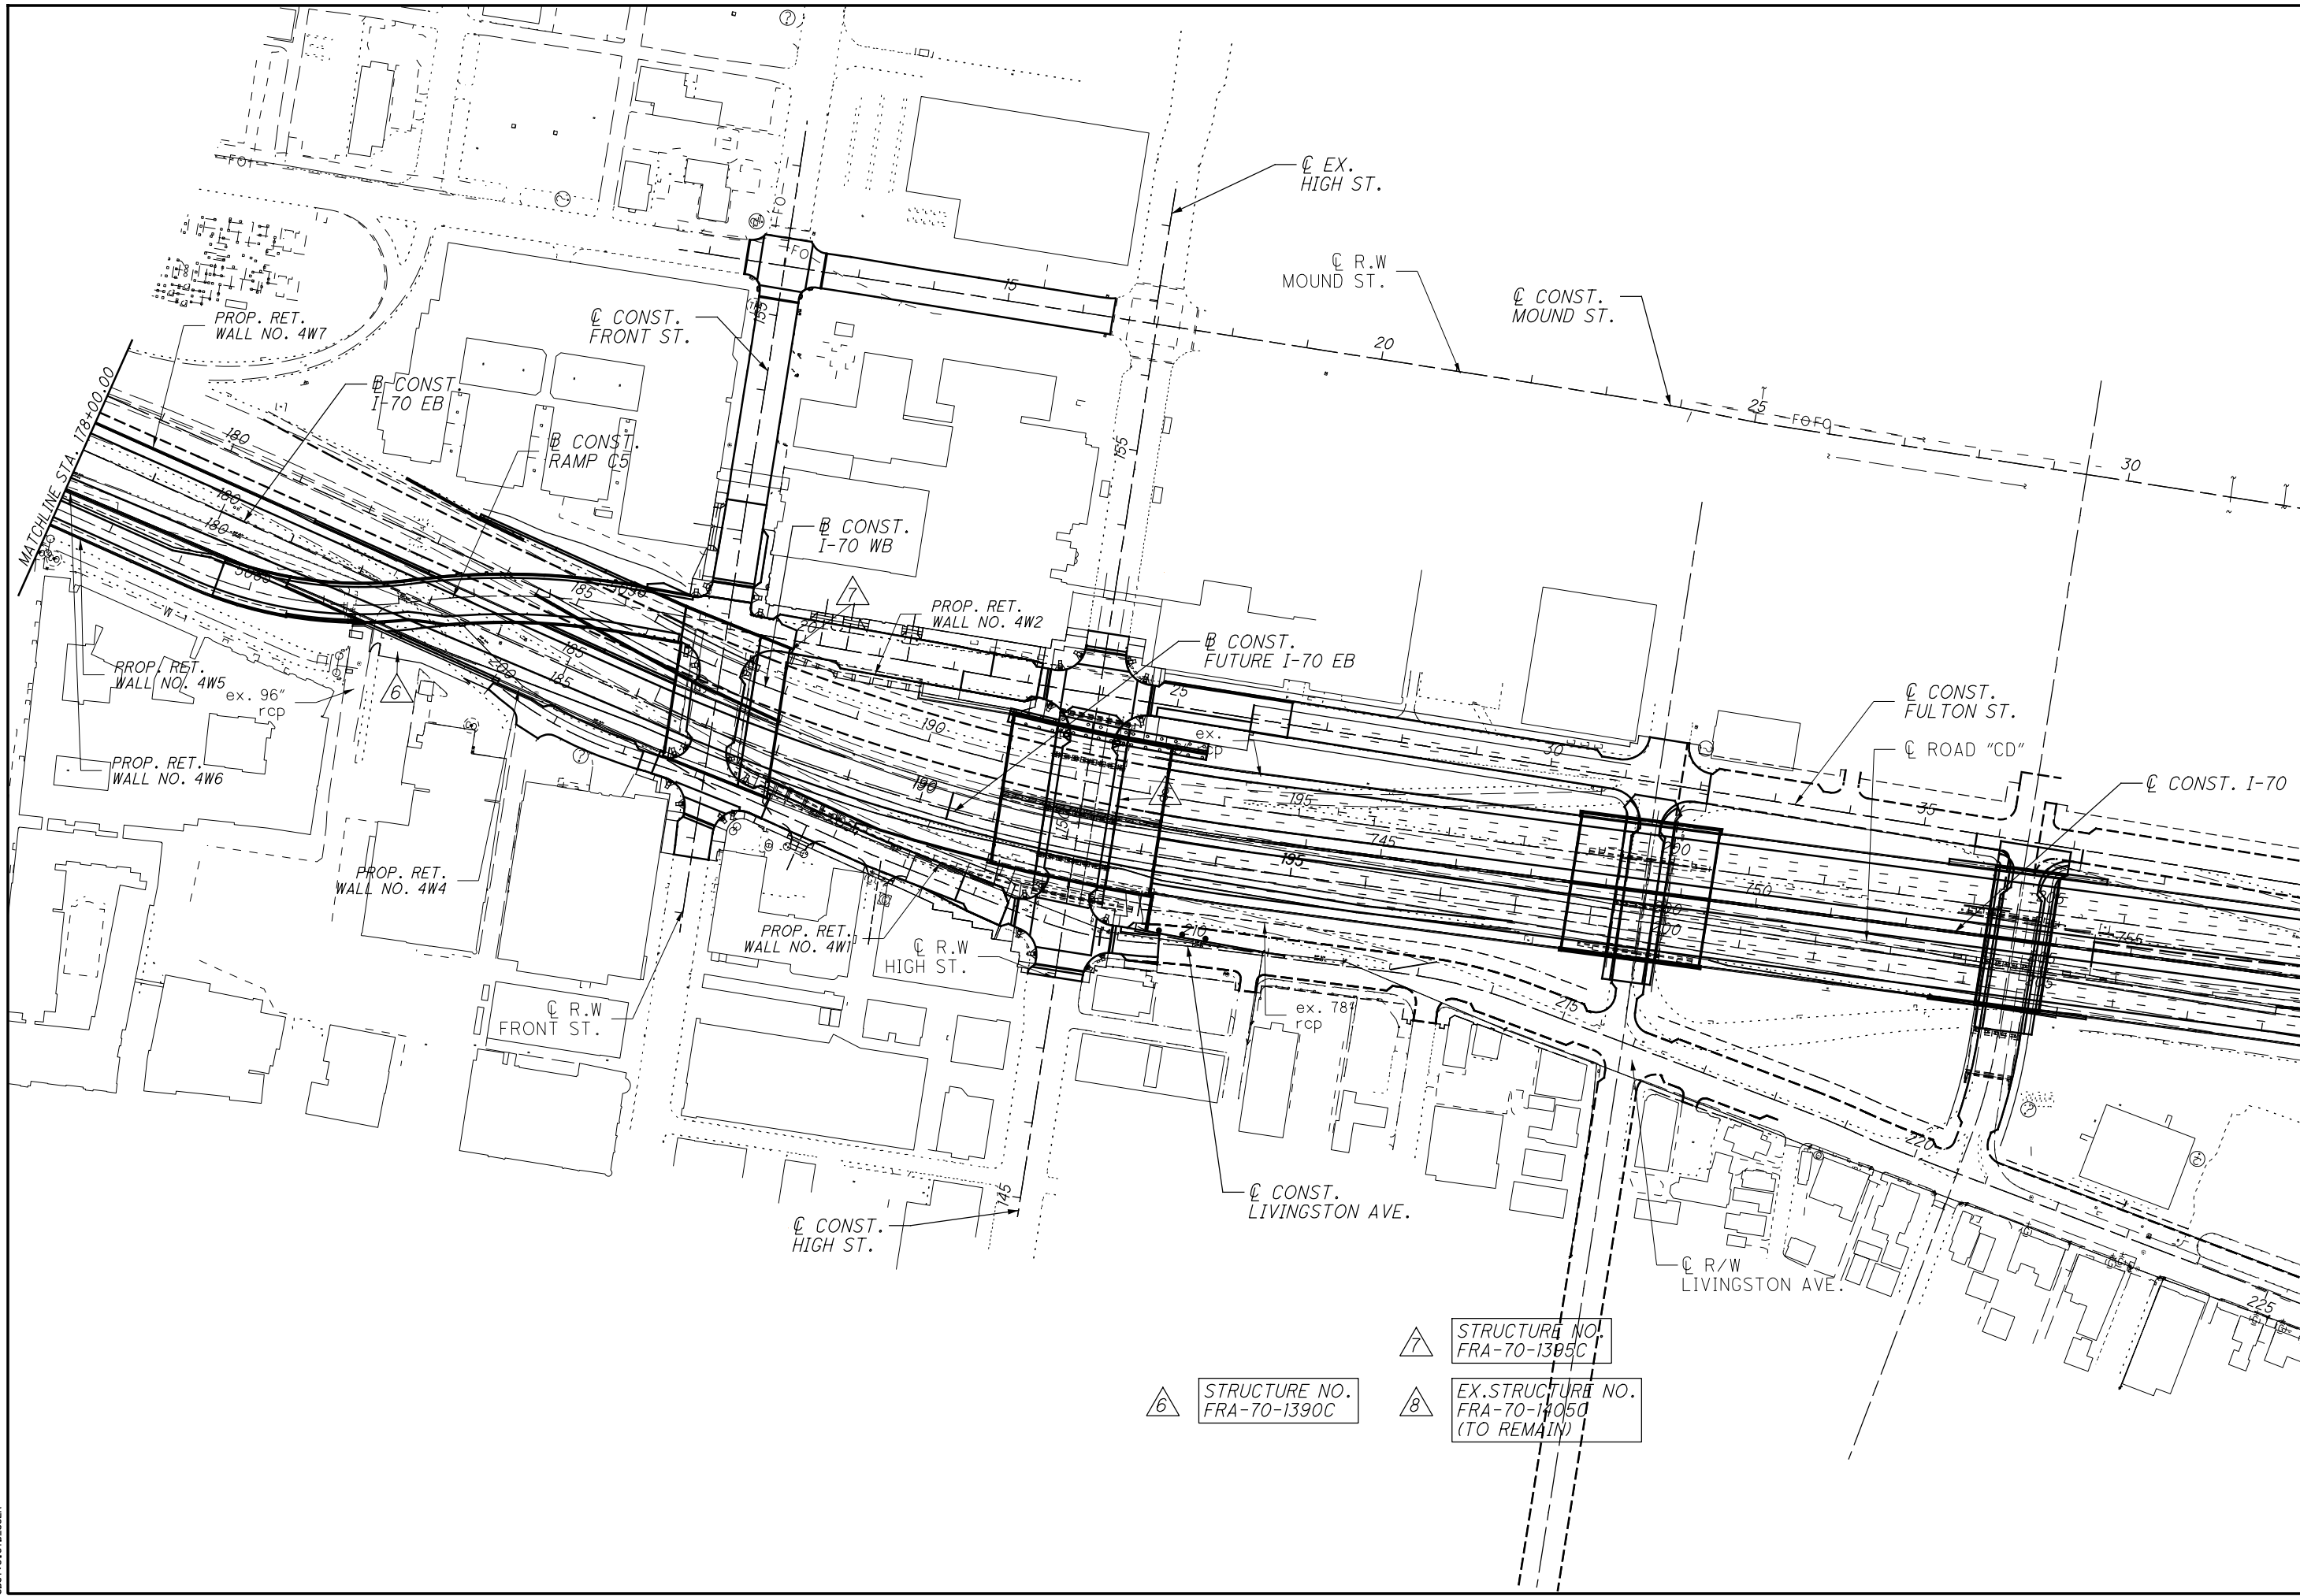

PHASE 4 SCHEMATIC PLAN

FRA-70/71

